


2A Lower Balloo Road,
Groomsport,
Bangor,
Co. Down.
BT19 6LU

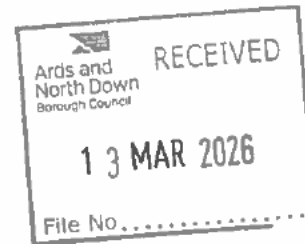

12th March 2026

Dear Sir/Madam,

We would like our land at the above address to be considered for rural development in the new area plan.

Please see the enclosed map with area between 2A and 2B Lower Balloo Road the boundary is marked in red, and an area for tree planting in green. Nearby bus stops with a regular service to Bangor and Donaghadee are shown in blue.

Contact details [REDACTED]
Michael Andrews mobile [REDACTED]

Can you please confirm receipt of this proposal.

Thank you,

Michael and Linda Andrews.


M1 + L ANDRIKED W, 24 LOWER DRILLU RENU
ACEmap® GROOMSPORT BANFOR

Printed: 11/11/2016 Customer Ref:
Centre Point (Easting, Northing): 355376, 362938

Scale: 1:2,500
Order no. ORD33515
Plan No. 11610NE

COPYRIGHT STATEMENT

Except as otherwise permitted under the Copyright Designs and Patents Act 1988 this map may only be reproduced, stored or transmitted in any form or by any means, with the permission of Land & Property Services.

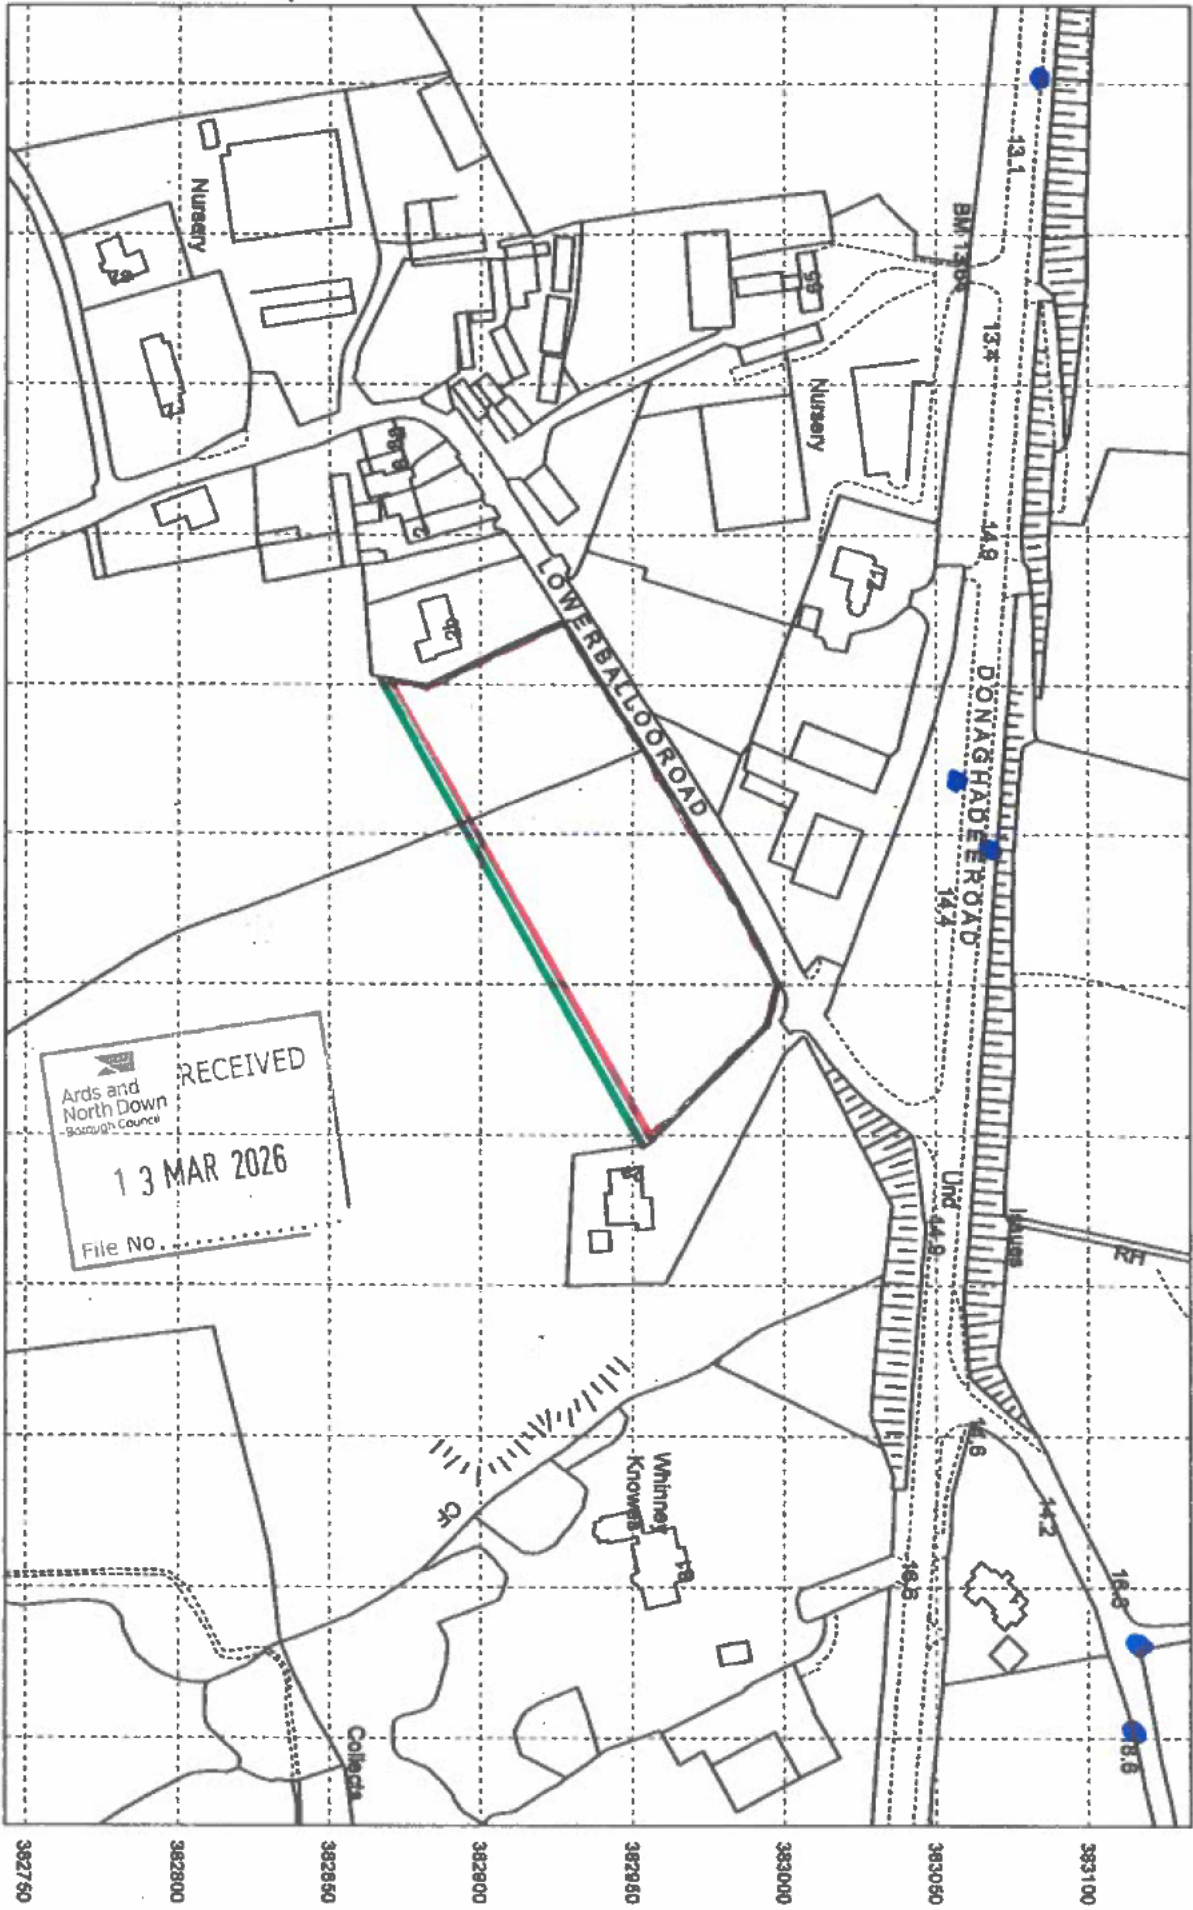

362743

355073

Licence / Permit No.

RECEIVED
Ards and North Down
Borough Council
13 MAR 2016
File No.

Every care has been taken to ensure accuracy in the compilation of this map at the time of publication. Land & Property Services cannot, however, accept responsibility for errors or omissions and when such are brought to our attention, the amendment of any future publication as appropriate shall be entirely at our discretion. Ordnance Survey of Northern Ireland and ACEmap are registered Trademarks of Department of Finance and Personnel.

© Crown Copyright 2016

355678

363133

