


ISO A1 594mm x 841mm
Approved: KW
Checked: PM
Designer: ES
Project Management Initials:
Filename: C:\USERS\ELEANOR.STREET\AECOM\60752438 - ANDBC - EIS PROJECTS - FILES\900_CAD\9\0_CAD\01-WIPLA\01_01-DRAWINGS\HELEN'S BAY\60752438-SHT-00-0000-L-1000- GENERAL ARRANGEMENT DIAGRAM.DWG
Last saved by: ELEANOR.STREET
Last Plotted: 2025-09-26

Helen's Bay Station Square

Planning Application Proposals

List of Proposals:

- Improved pedestrian walkways**
 - Natural stone, sandstone pavers to the public realm, two types - large and small pavers.
 - Widened footway
 - Tactile paving for accessible parking spaces and informal road crossings
- New informal crossing on Bridge Road to connect down to the beach**
- New Site Furniture**
 - New cycle stands
 - Replace existing bins.
 - New planters
- Reducing clutter**
 - Undergrounding overhead utilities
 - Street lights to be changed with higher quality lighting columns, planting baskets retained.
- New planting**
 - Softworks to include hedge tidying up the car parking boundary by Train Station wall
 - 5 new planters to match the style of existing bins and proposed lighting columns
 - 2 new multistem Wild cherry trees in planters
 - Planting to include evergreen species and lavender for pollinators
- Roadways and car parking**
 - Rationalise car parking within the Train station Square
 - Add accessible parking space closest to the train entrance

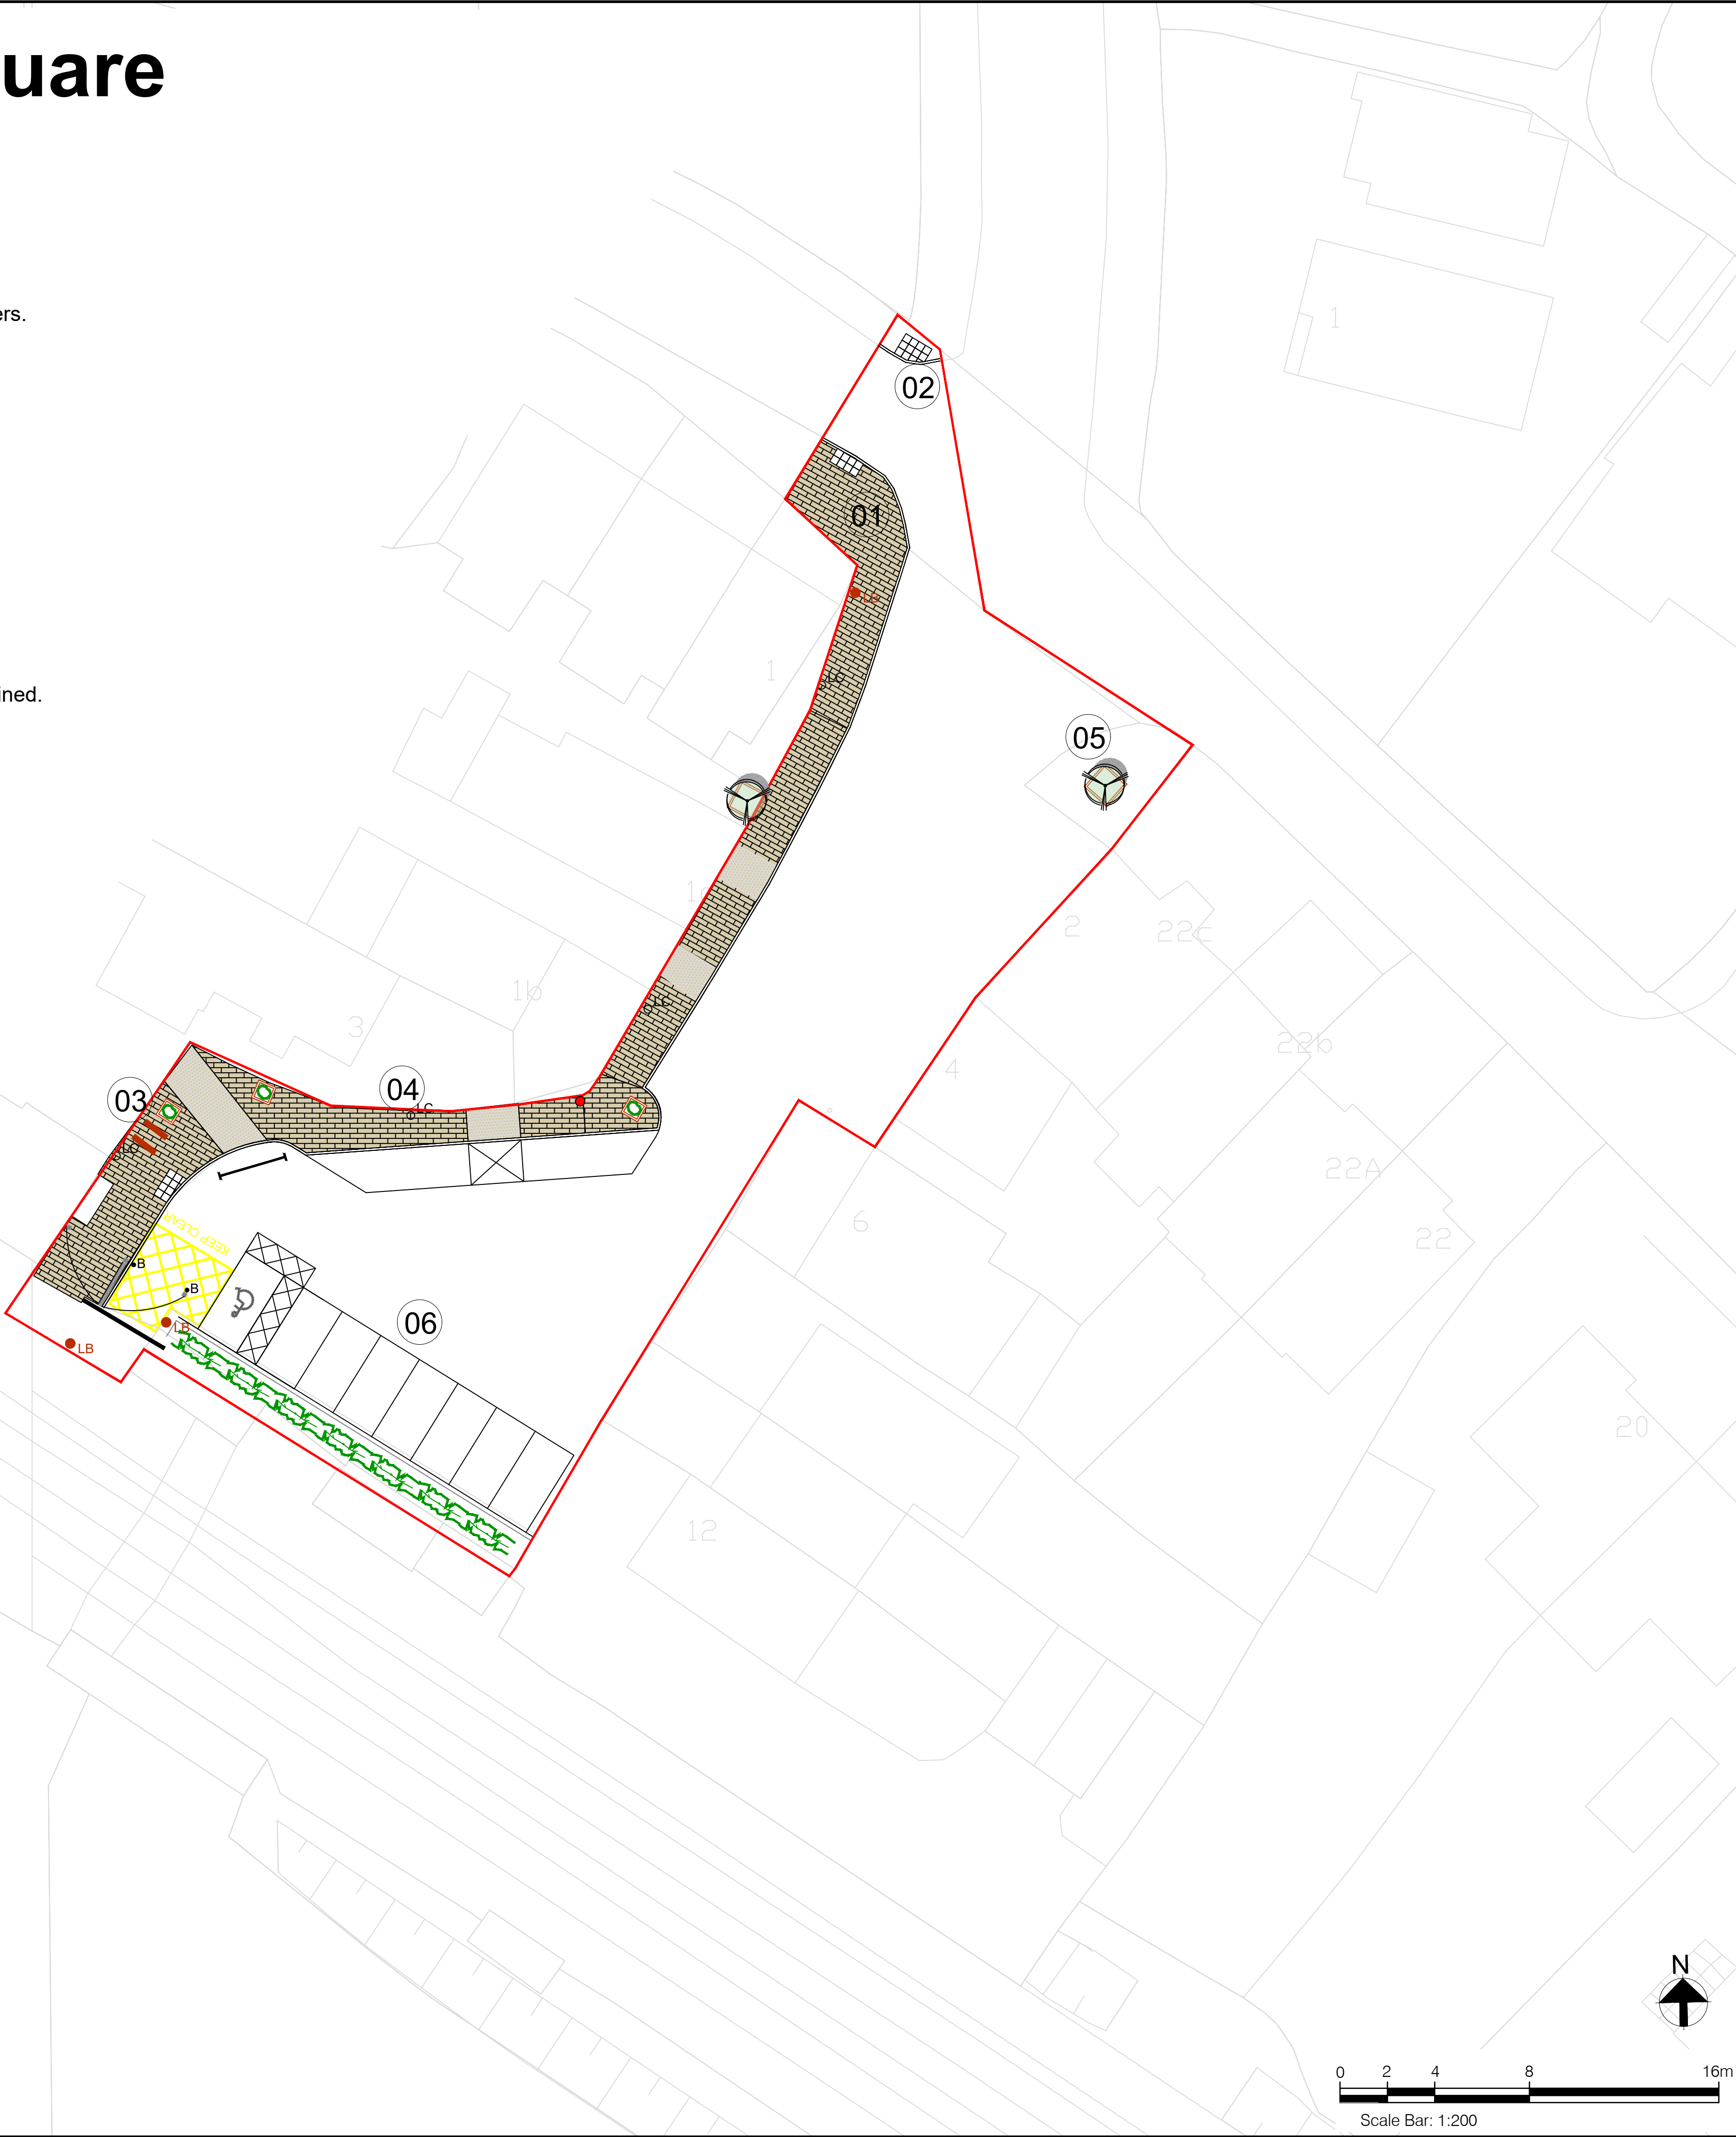

PROJECT

STATION SQUARE
HELEN'S BAY

Bangor, Northern Ireland

CLIENT

ARDS & NORTH DOWN
BOROUGH COUNCIL

Town Hall The Castle
Bangor, BT23 4AD
+44 (0) 300 013 3333

CONSULTANT

AECOM
10th Floor, The Clarence West Building
2 Clarence Street West
+44 (0)28 9060 7200
www.aecom.com

LEGEND

- SITE BOUNDARY
- PROPOSED NATURAL PAVING AT ENTRANCES
- PROPOSED SANDSTONE PAVING
- PROPOSED NATURAL STONE ROAD KERB 125mm
- PROPOSED LIGHTING COLUMN
- PROPOSED CYCLE STANDS
- EXISTING GATE - TO BE RETAINED
- POST BOX
- PROPOSED PLANTER
- PROPOSED TREE
- PROPOSED HEDGE PLANTING
- EXISTING FENCING AT TRAIN PLATFORM
- EXISTING BOLLARD

Work In Progress

ISSUE/REVISION

I/R	DATE	DESCRIPTION
01	26/09/2025	FOR DISCUSSION

SCALE

1:200 @ A1

PROJECT NUMBER

60752438

SHEET TITLE

LANDSCAPE PLAN
PUBLIC CONSULTATION

SHEET NUMBER

60752438-ACM-XX-00-DR-LA-00-9000